


1 LIGHTING & EMERGENCY LIGHTING SYSTEM LAYOUT
 E 03.01 SCALE: 1/8"=1'-0"

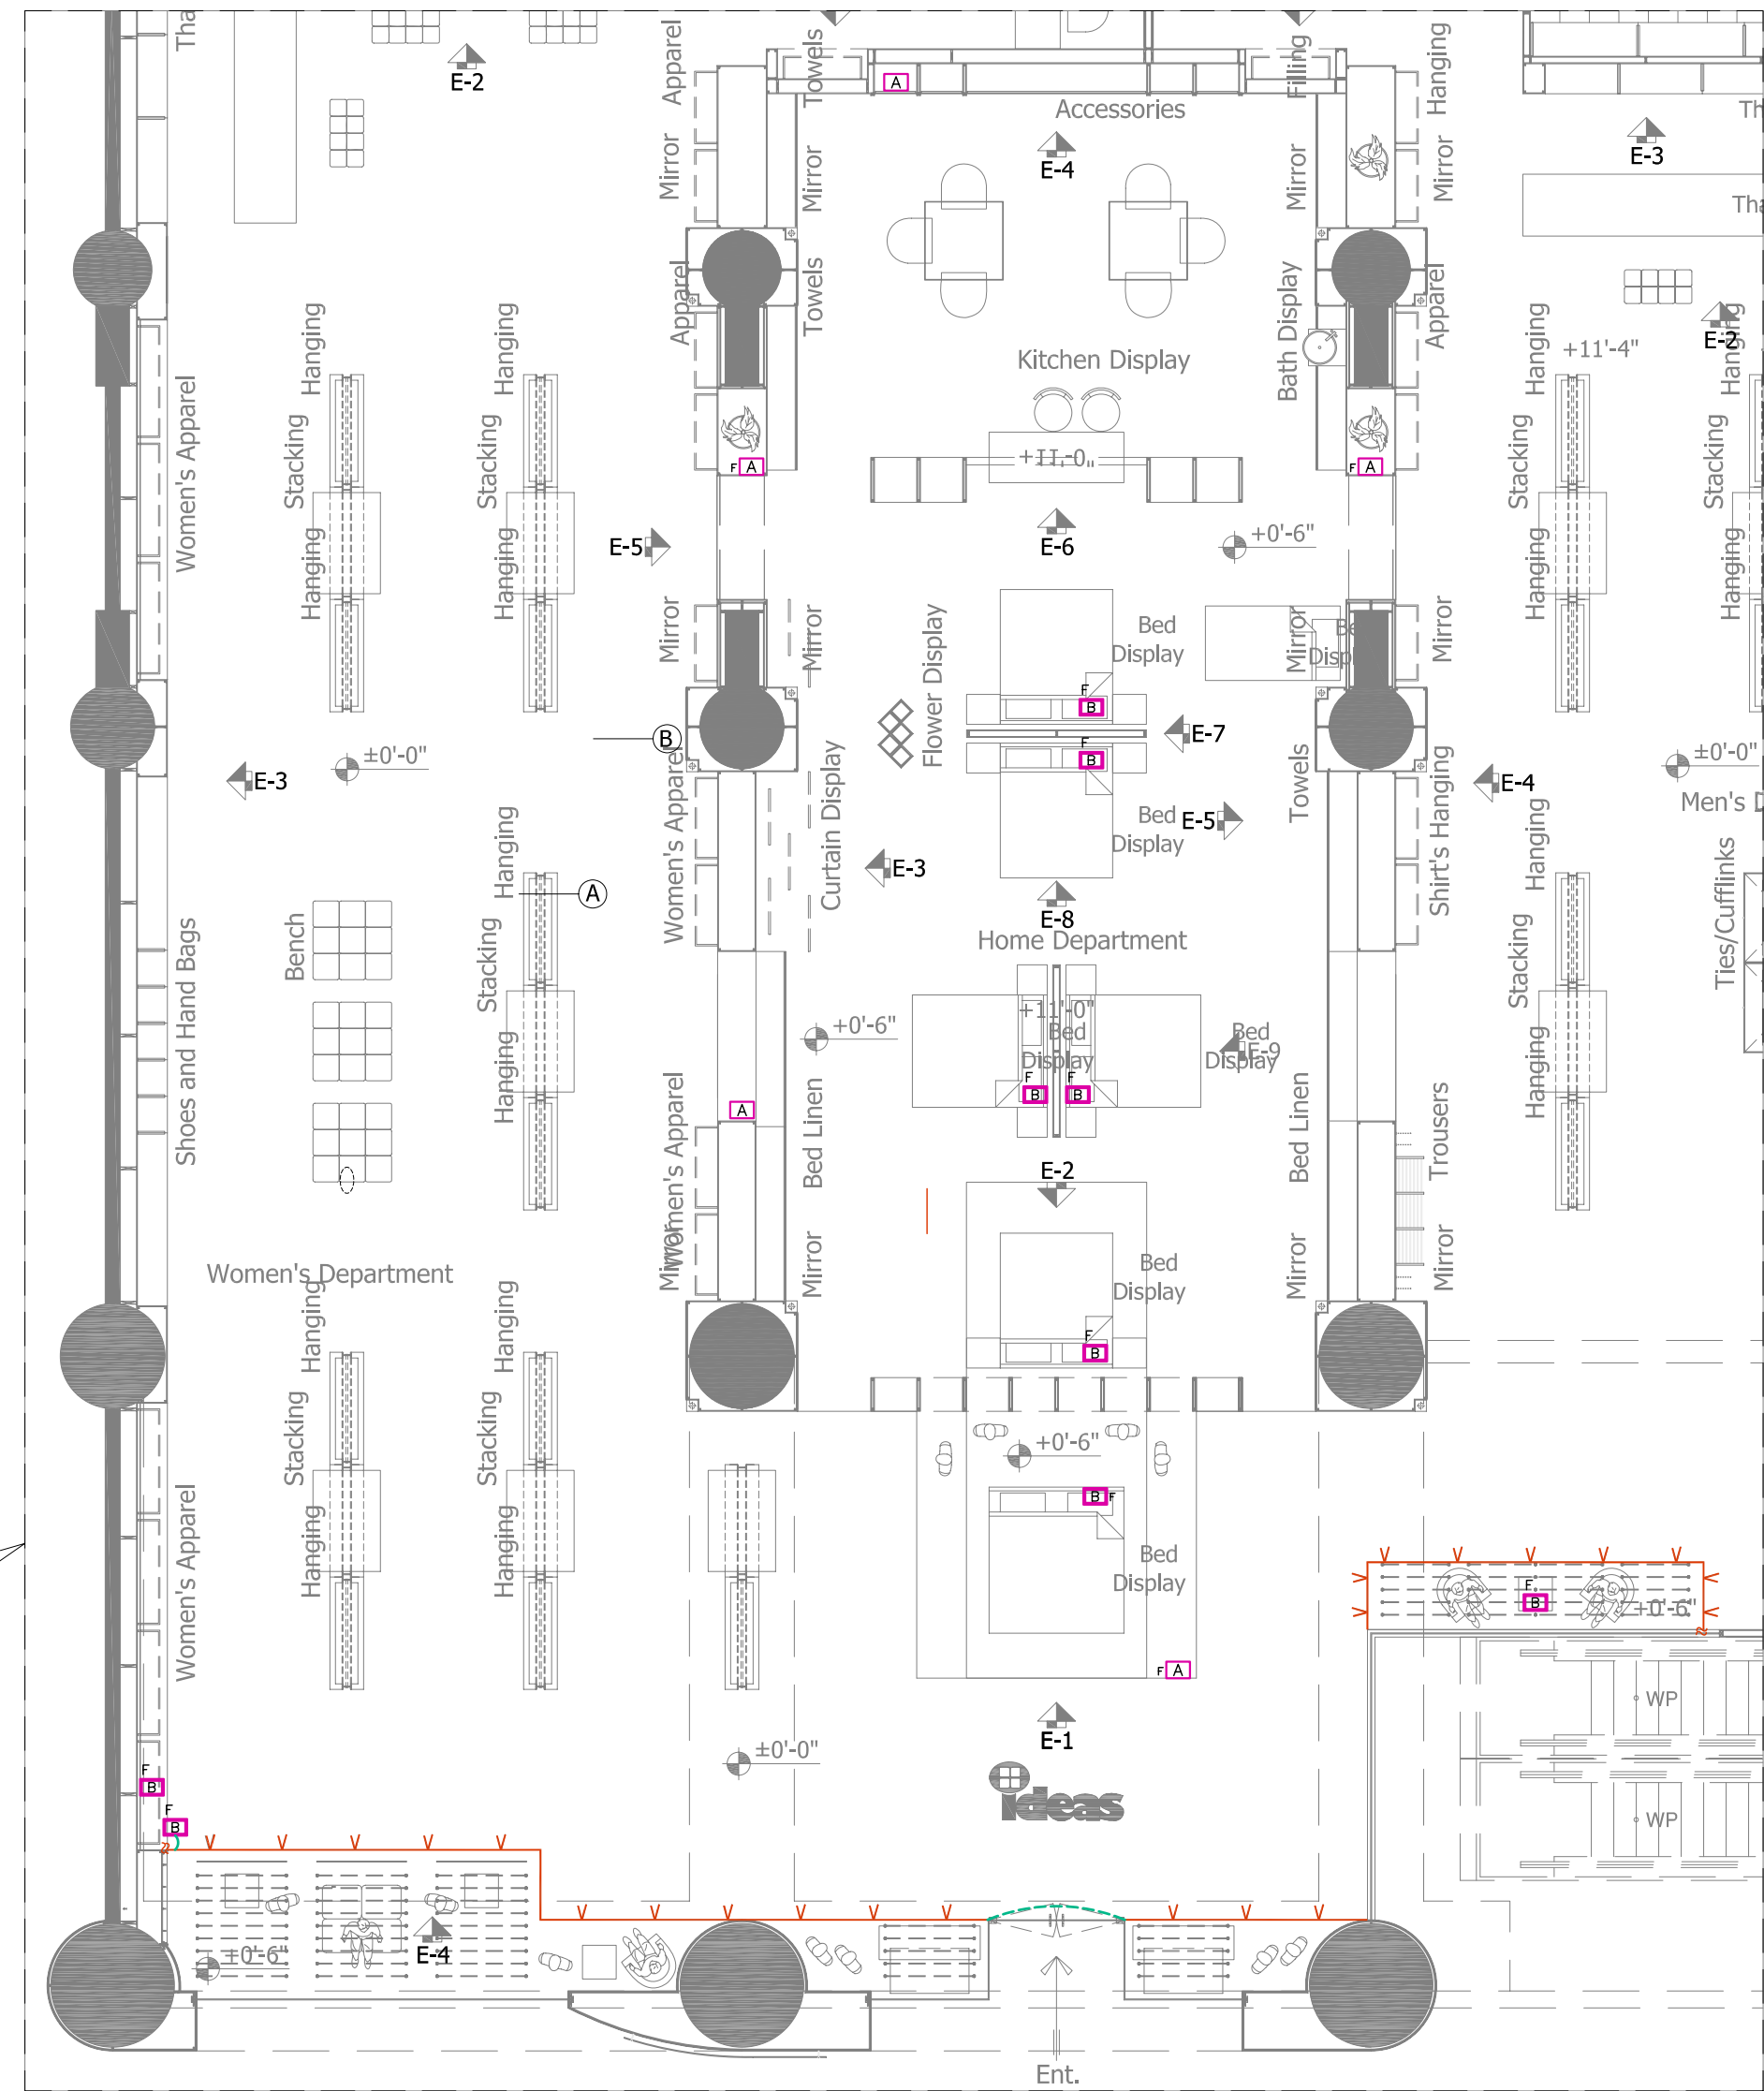

2 LED TAPE LIGHT FOR FLOORING PLAN & HOME DEPT ADAPTERS
 E 03.01 SCALE: 1/8"=1'-0"

NOTES:

- 60W ADAPTER FOR LED TAPE LIGHT COVER 5M LENGTH OF LED TAPE
- 120W ADAPTER FOR LED TAPE LIGHT COVER 10M LENGTH OF LED TAPE
- ALL LIGHTING FIXTURE WIRING & LIGHT TO LIGHT WIRING TO BE DONE USING 10X3X2.55mm CABLE.
- ALL EMERGENCY LIGHTING WIRING TO BE DONE USING 3X1C 2.5 5mm FIRE PROTECTION FP200 SHIELDED CABLE BY PRISMIAN OR BELDEN.
- LIGHTING CIRCUITS SHALL BE SWITCHED OFF AUTOMATICALLY AFTER STORE CLOSURE AT NIGHT. IMPULSE RELAY TO BE PROVIDED FOR THIS FUNCTION IN THE RESPECTIVE DB
- LED ADAPTERS ARE TO BE MOUNTED ABOVE FALSE CEILING UNLESS OTHERWISE SPECIFIED.
- LED ADAPTERS FEED FROM HIGH LEVEL POWER SOCKETS ABOVE FALSE CEILING UNLESS OTHERWISE SPECIFIED.

NOTES

LEGEND

- LIGHTING SWITCH—ONE GANG
- ES LIGHTING SWITCH—TWO GANG (EMERGENCY)
- 1X18W DOWN LIGHT
- 1X18W DOWN LIGHT (EMERGENCY)
- 2X26W DOWN LIGHT
- 2X26W DOWN LIGHT (EMERGENCY)
- 1X70W EMERGENCY EXIT LIGHT WITH
- 1X70W FIXED METAL HALIDE
- 1X70W DIRECTIONAL METAL HALIDE
- 3X50W LIGHT FIXTURE
- 2X35W DOUBLE TUBE LIGHT 1'X4'
- 1X28W T5 FLUORESCENT LIGHT
- 1X14W T5 FLUORESCENT LIGHT
- TRACK LIGHT
- LED TAPE LIGHT RUN IN CEILING
- LED TAPE LIGHT RUN IN FLOOR
- 60W ADAPTER FOR LED TAPE LIGHT ABOVE CEILING
- 120W ADAPTER FOR LED TAPE LIGHT ABOVE CEILING
- HANGING LIGHT WITH 53X1W LED LIGHT

ABBREVIATION

- EL = EMERGENCY LIGHT
- A.C = ABOVE CEILING
- F = FURNITURE MOUNTED
- U.C = UNDER COUNTER